


ASH TOWNSHIP PROPOSED ROADS MASTER PLAN


PRIORITIES FOR FUTURE DEVELOPMENT

LEGEND

COMPLETED

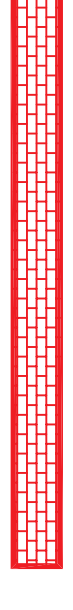


SCHEDULED 2008

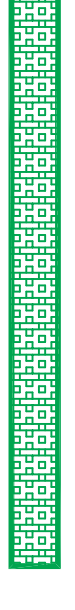


PROPOSED 2009




PROPOSED 2010

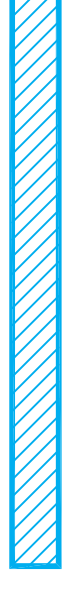

PROPOSED 2011

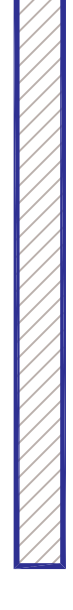


PROPOSED 2012

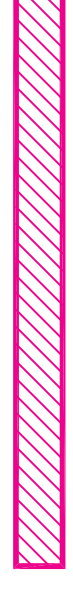

PROJECT NUMBER: TBD	DATE: 11/8/07	SCALE: N.T.S.	DESIGNED BY: ZJ	DRAWN BY:	CHECKED BY:	APPROVED BY:	REVISIONS

ENGINEERING THE FUTURE.
HENNESSY ENGINEERS, INC.
2674 WEST JEFFERSON AVE.
SUITE 200
TRENTON, MI 48183
(734) 692-3300
FAX (734) 692-3203

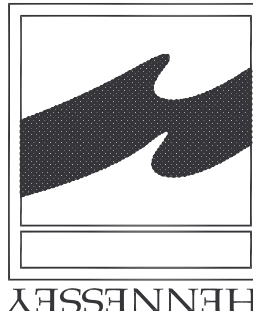

TITLE
Ash Township - Proposed Roads
Recent Improvements &
Future Development

SHEET
RDS

